


LEGEND	
A	12' x 14' ROLL UP DOOR @ GRADE
B	10' x 12' ROLL UP DOOR @ GRADE
C	3'-0" METAL DOOR
G	4' x 5' WINDOW
H	3'-7" GLASS DOOR W/ 3'-7" SIDE LIGHT
R	A.D.A. RESTROOM
SW	SEWER WASTE
X	ROUGH-IN FOR FUTURE TOILET

PARKING DATA	
PARKING SPACES	101
H.C. PARKING SPACES	8
TOTAL	109

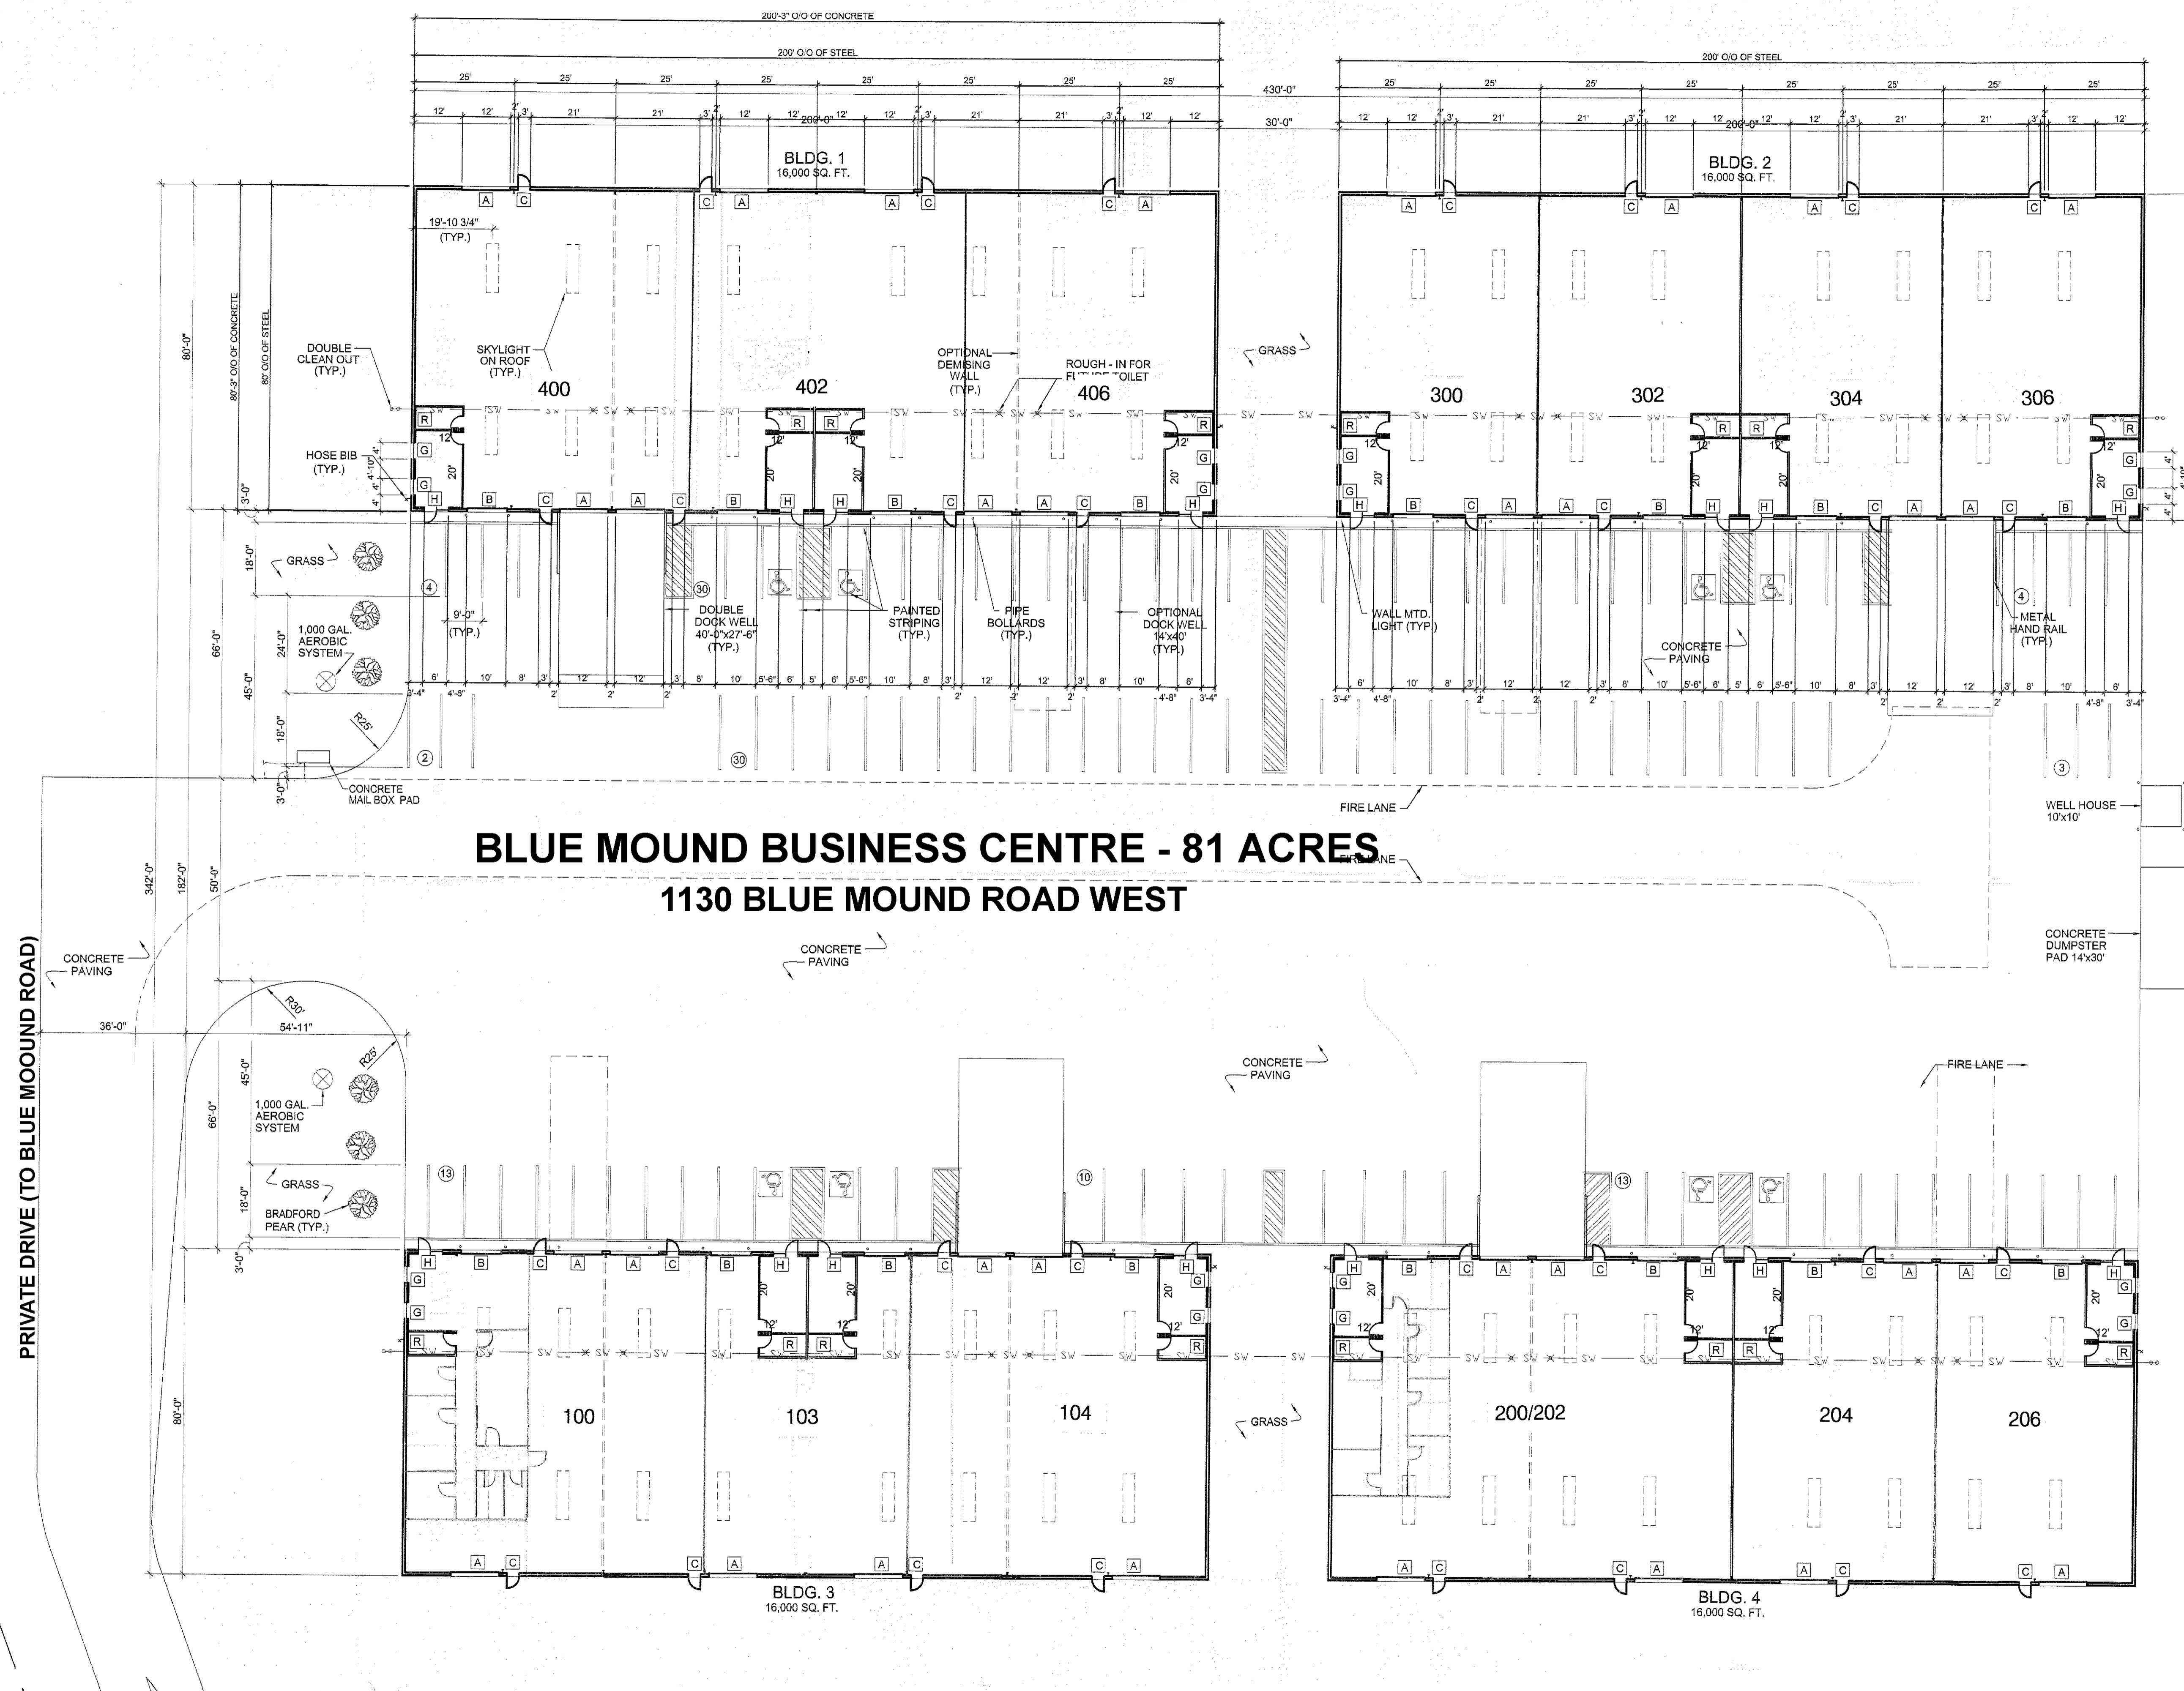

1 ENLARGED SITE PLAN
SCALE: NTS
1" = 20'